


150mm VERTICAL CURB & GUTTER

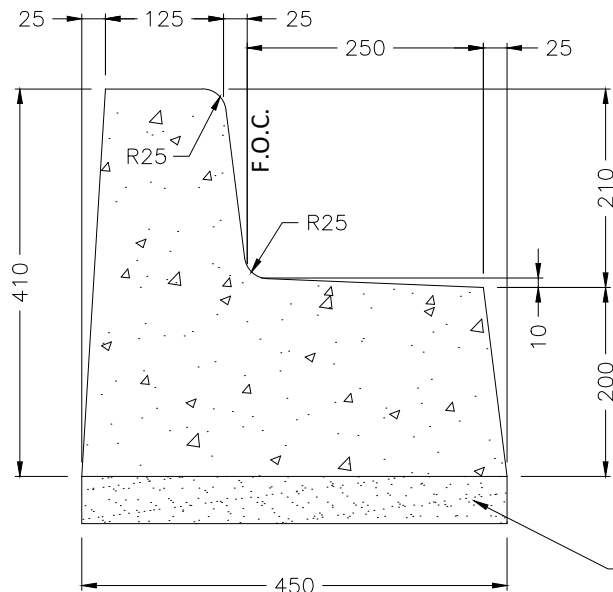

200mm VERTICAL CURB & GUTTER

NOTES

1. CONCRETE COMPRESSIVE STRENGTH = 32 MPa
2. MAXIMUM AGGREGATE SIZE = 20mm
3. MAXIMUM SLUMP = 75mm
4. CONTRACTION JOINTS SHALL BE CONSTRUCTED @ INTERVALS OF 1.5m WITH GROOVES APPROX. 3mm IN WIDTH AND SHALL EXTEND 1/4 THE DEPTH OF THE STRUCTURE
5. CONTRACTION JOINTS SHALL BE CONSTRUCTED IN ALL CROSSINGS AT INTERVALS OF 4m OR AT THE CENTRE OF CROSSINGS 6m OR LESS IN WIDTH

			CITY OF PRINCE ALBERT PUBLIC WORKS		APPROVED <i>Wes Hicks</i>
			REVERSED CURB AND GUTTER DETAIL		SCALE N.T.S.
No.	DATE	REVISION	DRAWN S. NUMEDAHL	DESIGNED N. MILLER	DATE JUNE 2015
					DWG. No. 00-03-09